


PRELIMINARY PLAT - NOT FOR RECORDATION, CONVEYANCES, OR SALES.

SHEET 2 OF 2

THIS SHEET IS INTENDED TO ACCOMPANY ALL BEING RECORDED IN THIS PLAT AND IS NOT TO BE CONSIDERED AN INDEPENDENT INSTRUMENT. ALL SHEETS TO SUPPORT IT.

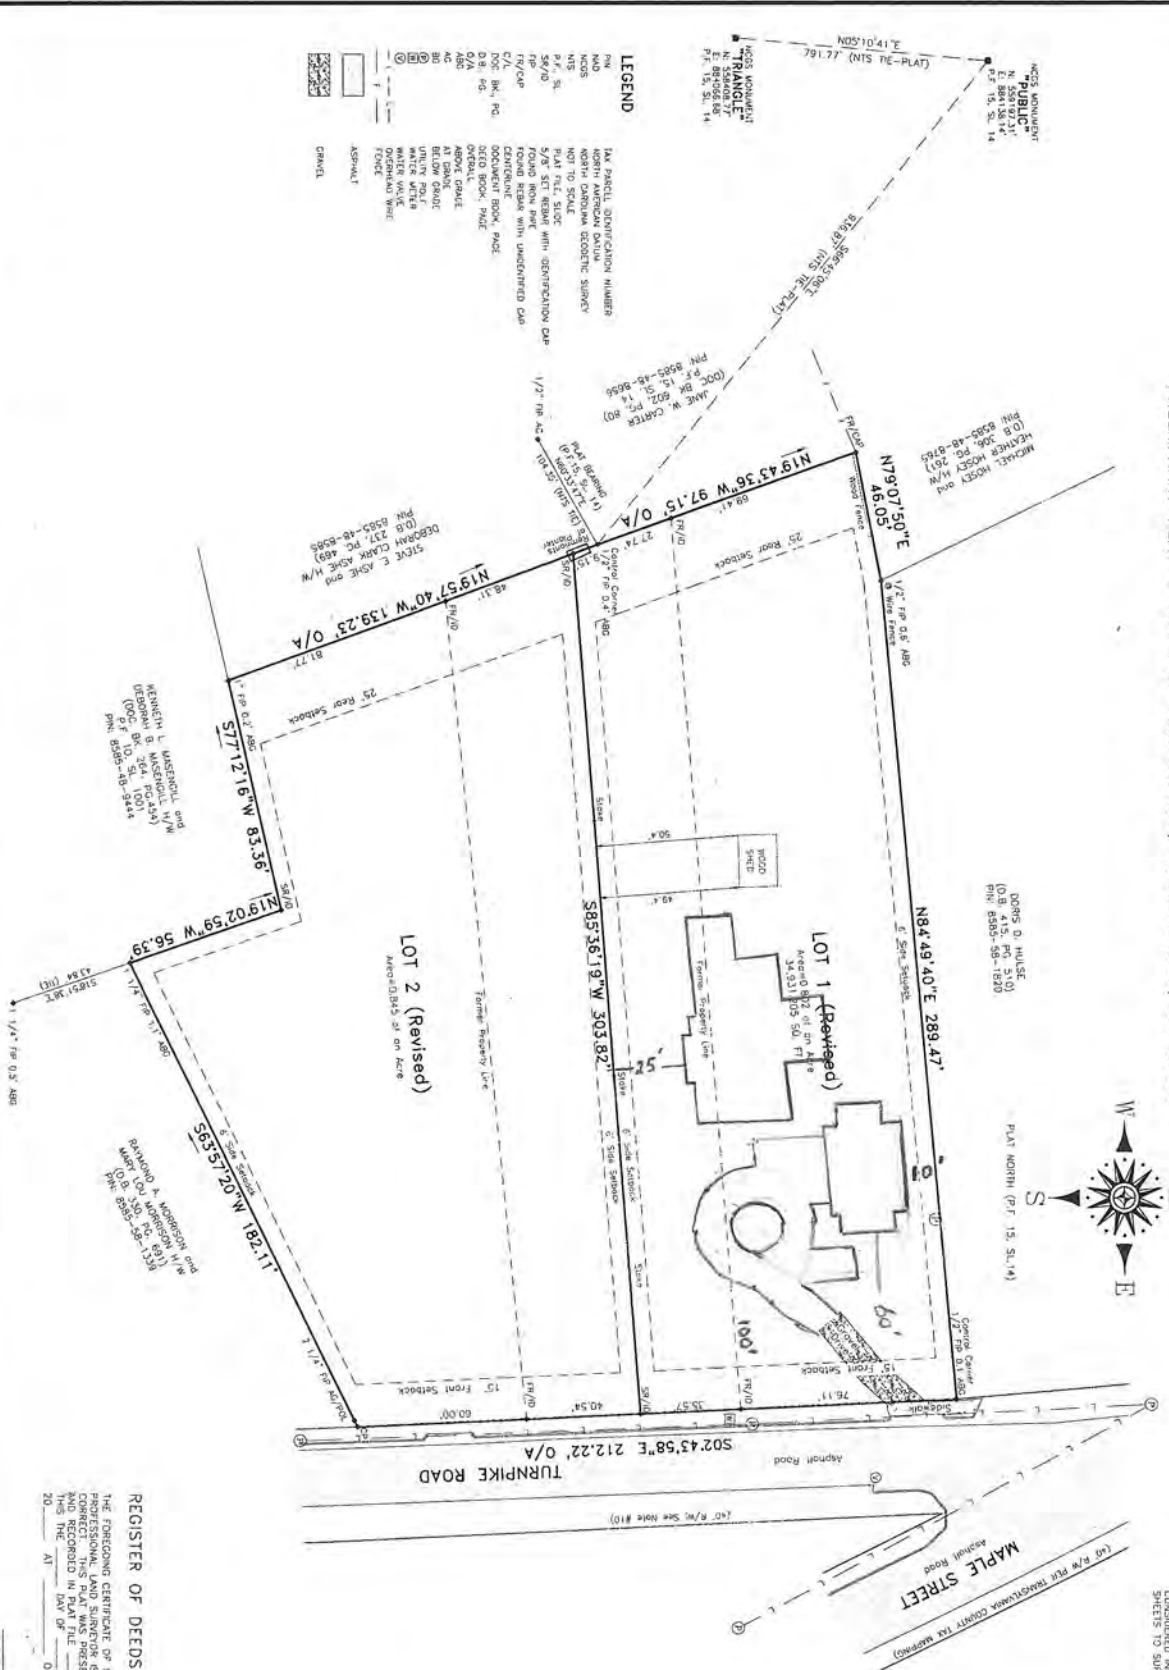

PREPARED BY
CAROLINA MOUNTAIN SURVEYING
 FIRM LICENSE NUMBER #P-1205
 147 NORTH BROAD STREET, SUITE 2
 BREWARD, NORTH CAROLINA 28712
 (828) 843-2870
 CMSURVEYING@COMPORIUM.NET

PROPERTY SITUATE IN
LOTS 1 & 2 (Revised)
WOODBRIIDGE
 CITY OF BREWARD
 BREWARD TOWNSHIP
 TRANSYLVANIA COUNTY
 NORTH CAROLINA

RECOMBINATION PLAT
 PREPARED FOR
**KENNETH L. MASENGILL and
 DEBORAH B. MASENGILL H/W**

DATE
OCTOBER 11, 2013

FIELD RECORDS
DATA COLLECTOR

GRAPHIC SCALE - FEET
 0 30 60 90

WRITTEN SCALE: 1"=30'

REGISTER OF DEEDS
 CMS13021REV-PLAT
 COORD. FILE
 CMT13021.CRD
 PROJECT NUMBER
CMS13021